



## Floor Plan

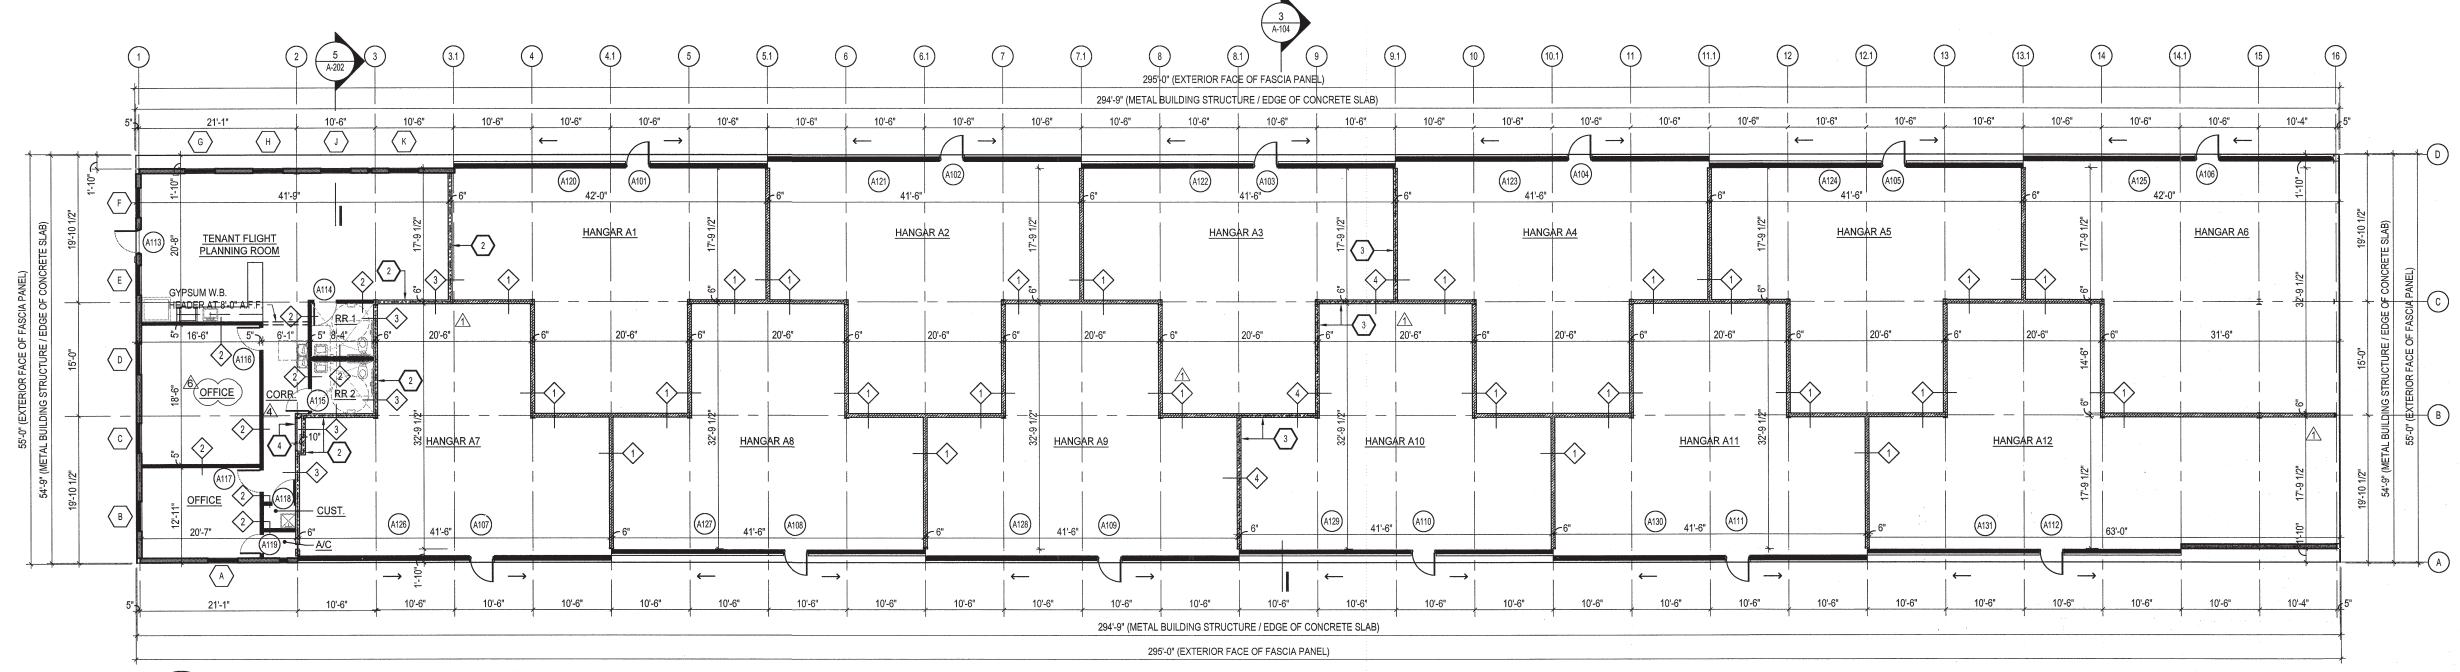

**BUILDING 'A' FLOOR PLAN** A-101 SCALE: 3/32" = 1'-0"

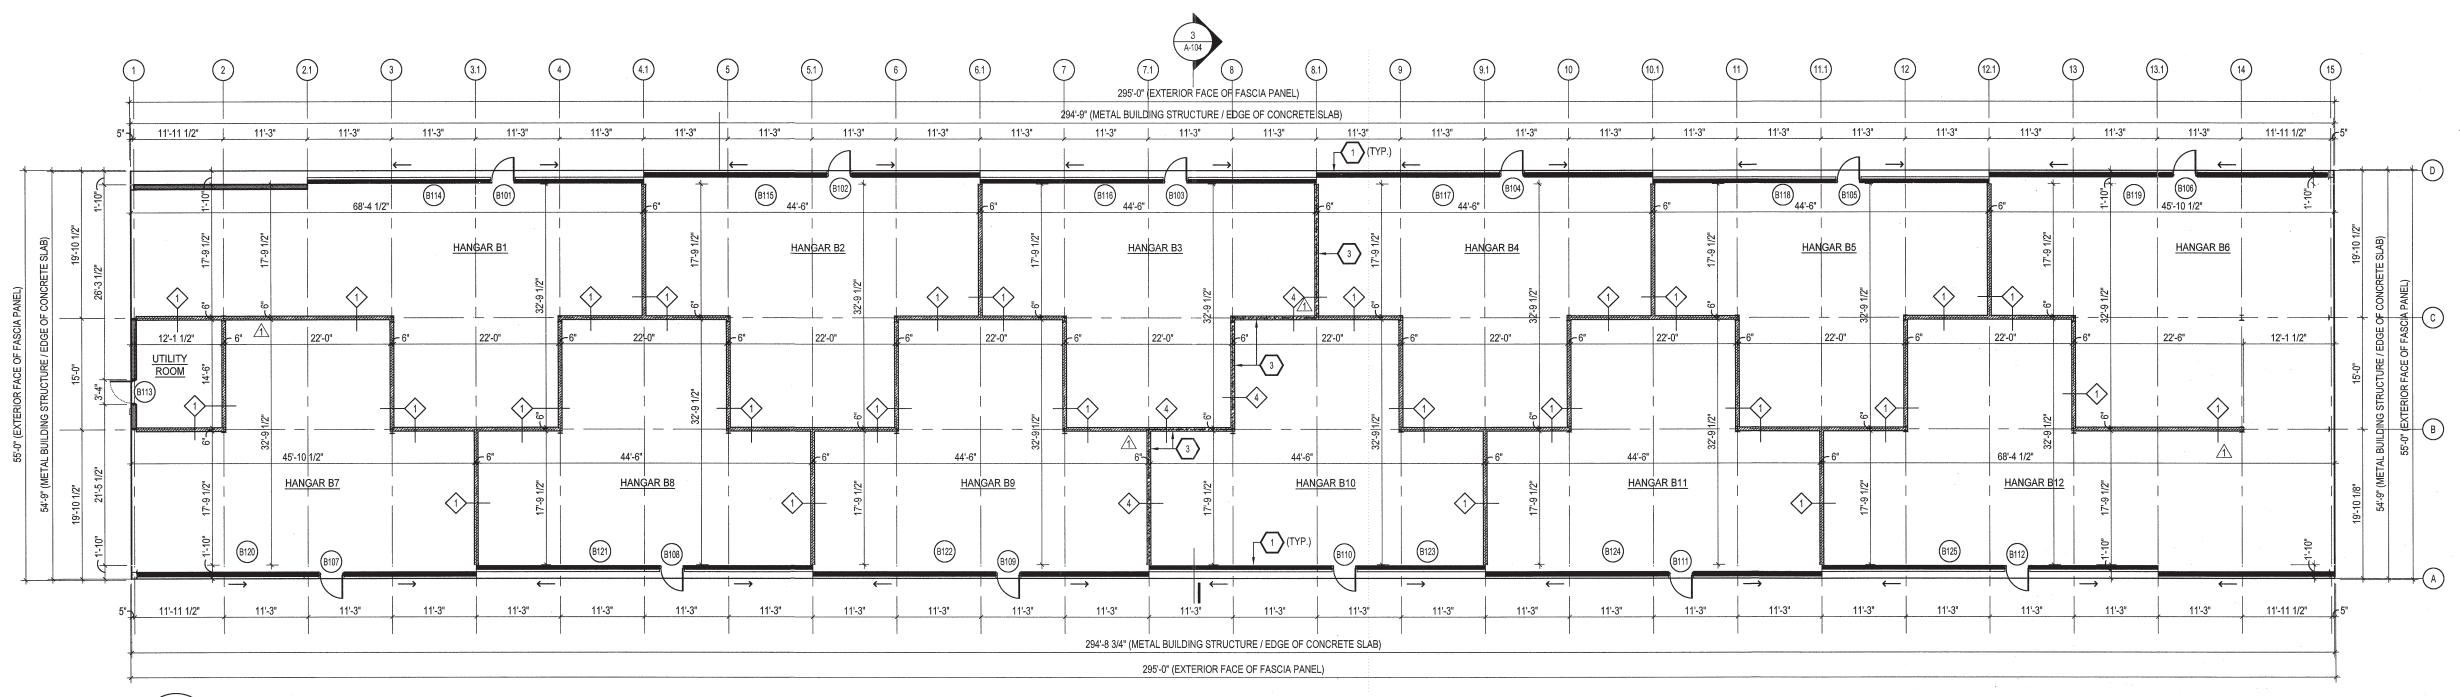

BUILDING 'B' FLOOR PLAN
SCALE: 3/32" = 1'-0" A-102 SCALE: 3/32" = 1'-0"

A-103

